


Dollar Ranch Rebuild of #9 green

BOULE RANCH 2 POSSMOOR
CONCEPT SKETCH
BY JUAN CASTELLO, ASPCA

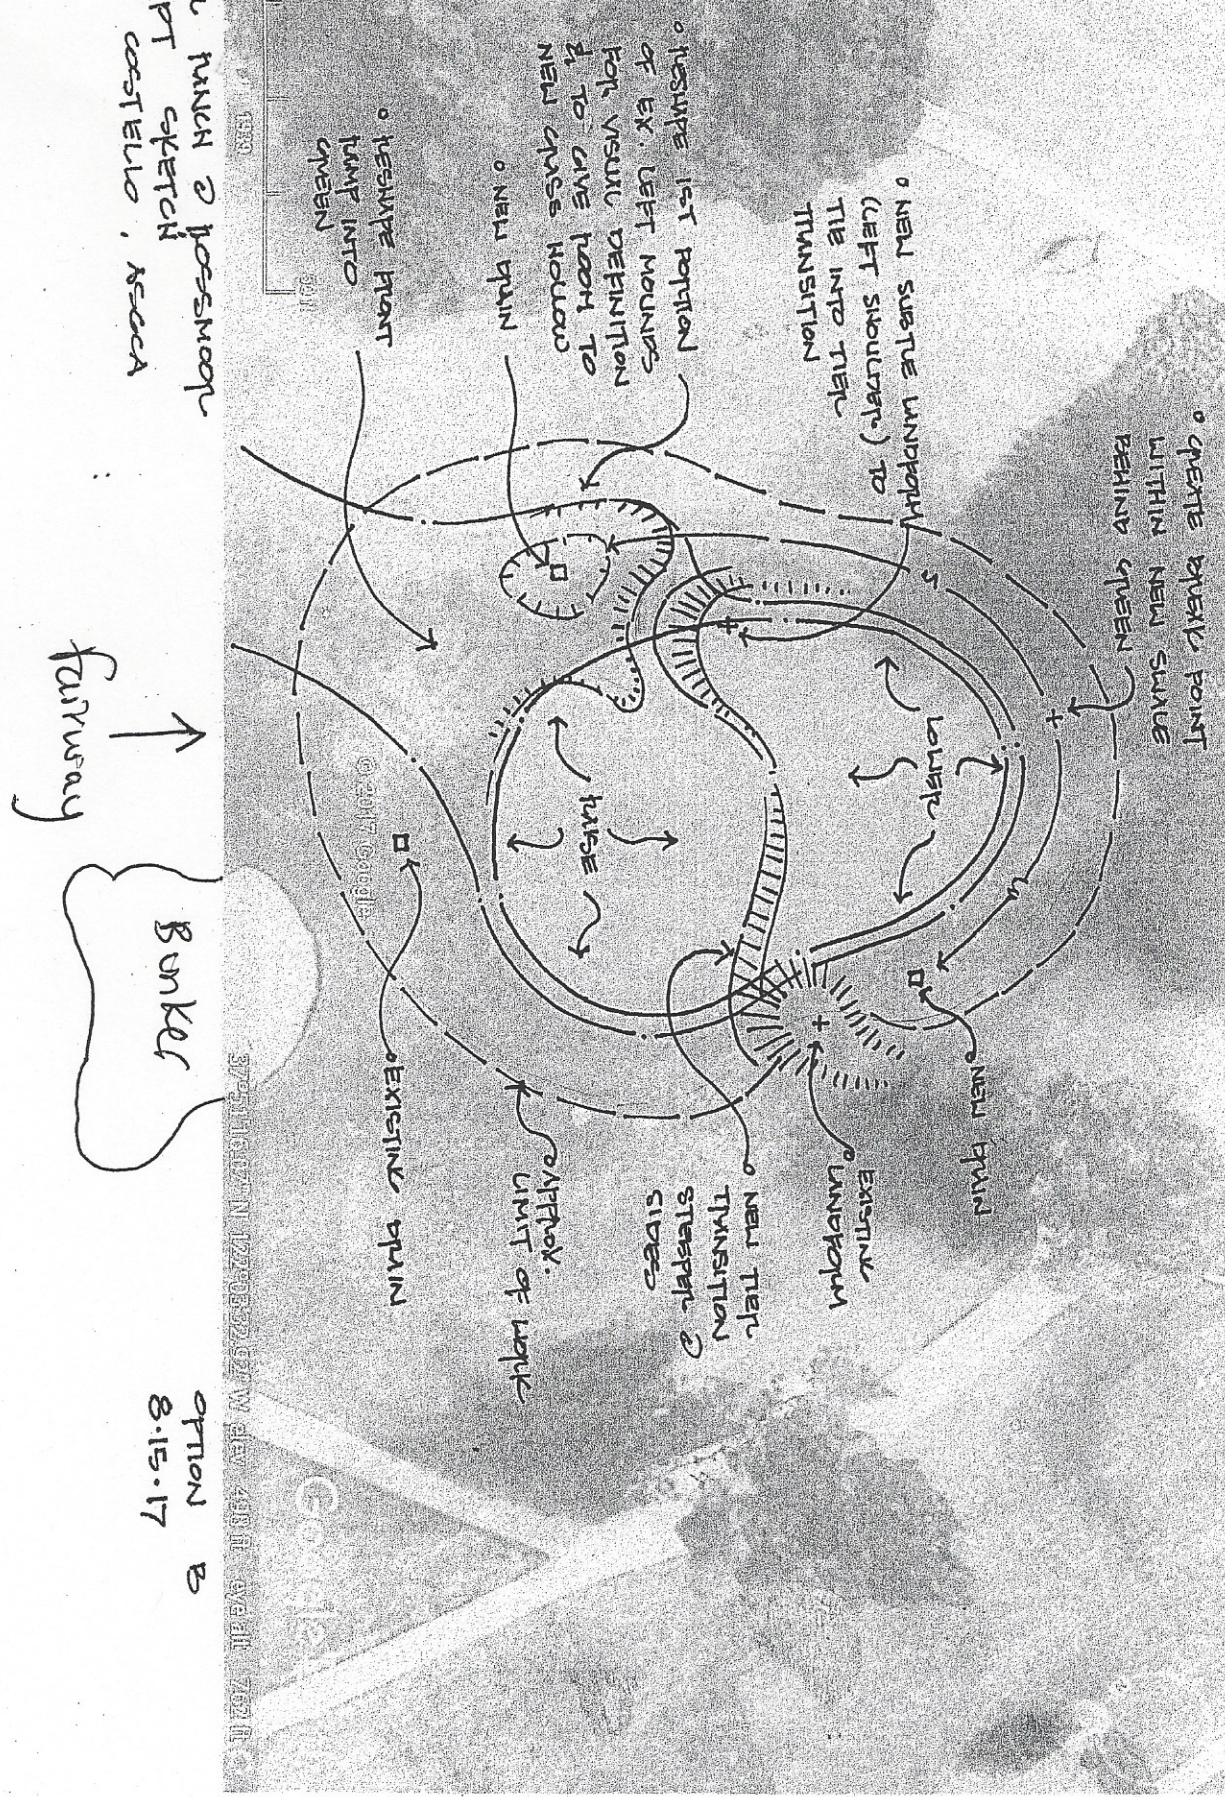

OPTION B
8.15.17